



## Netzwerktopologie

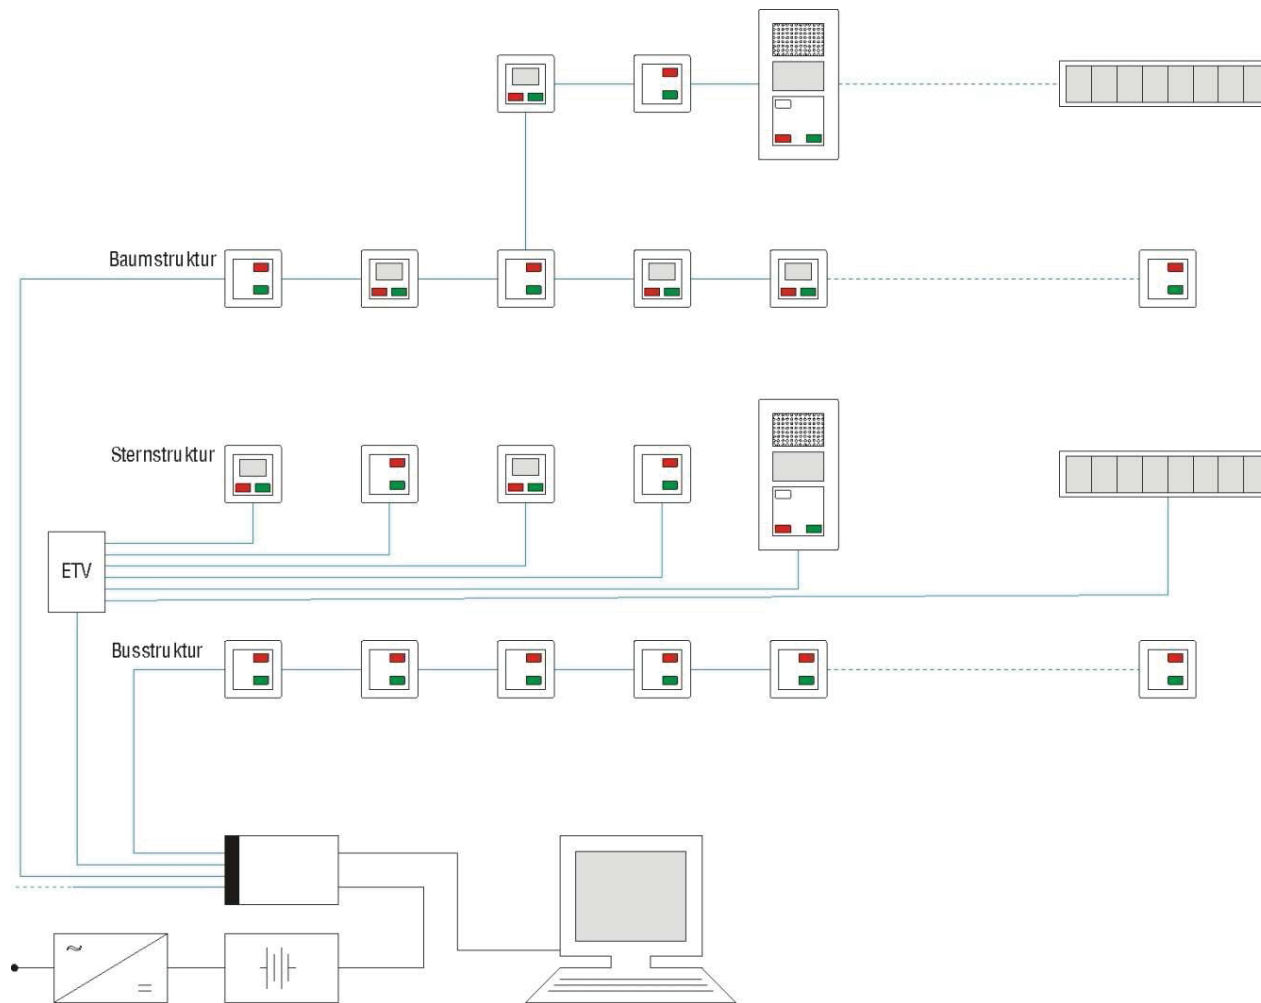


Systembus, IY(St)Y 4(6)x2x0,8, max. 32 adressierbare Module pro Linie

## Raumverkabelung, Variante 1

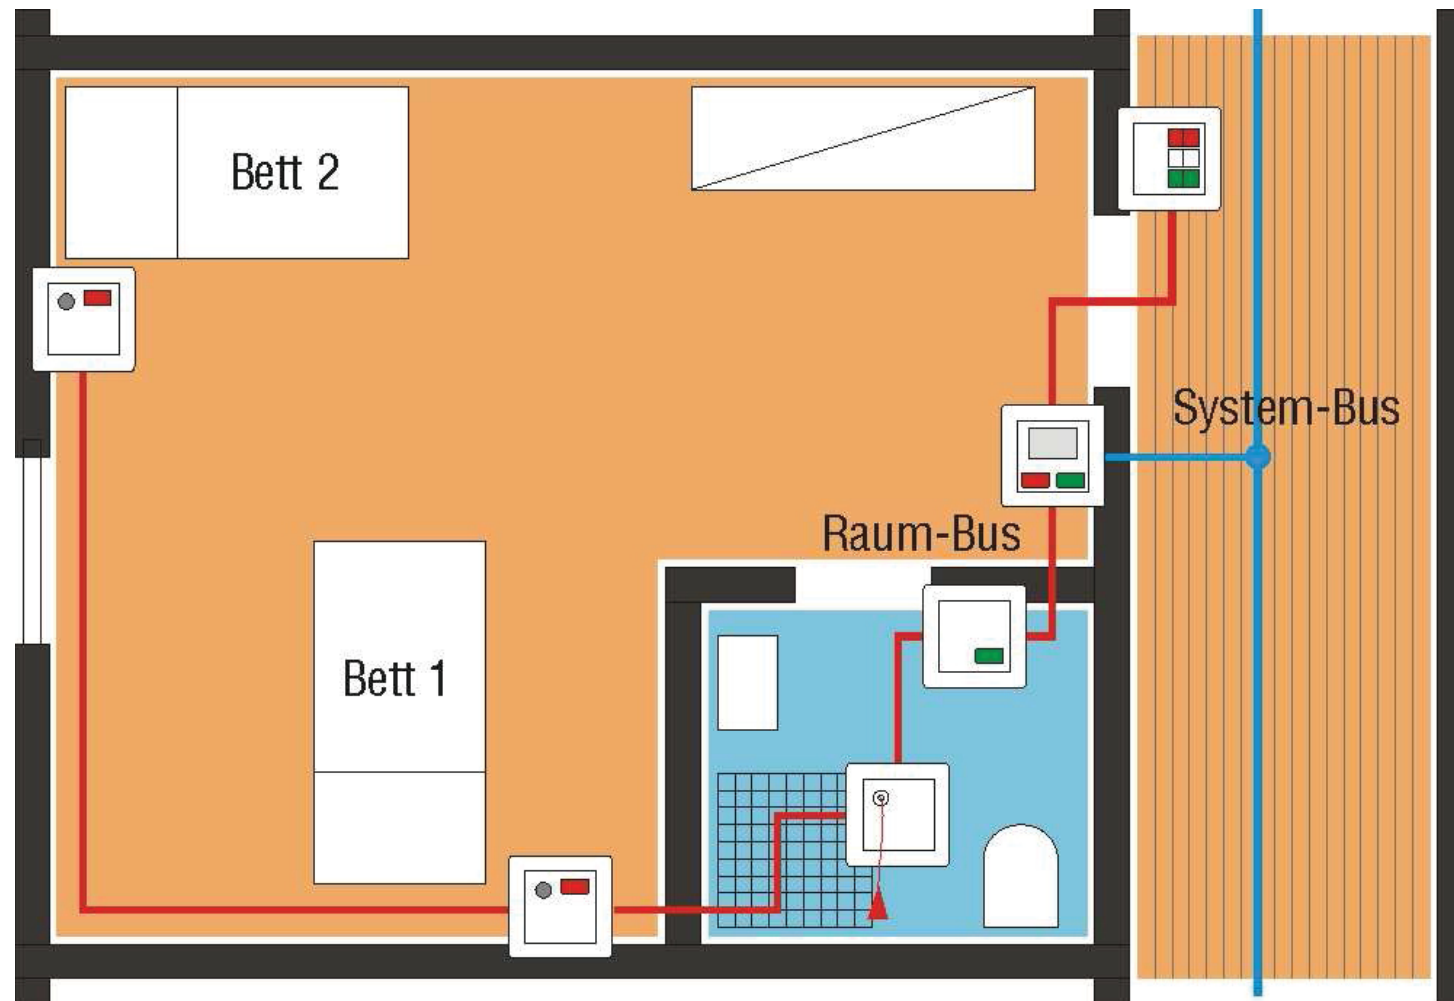

## Raumverkabelung, Variante 2

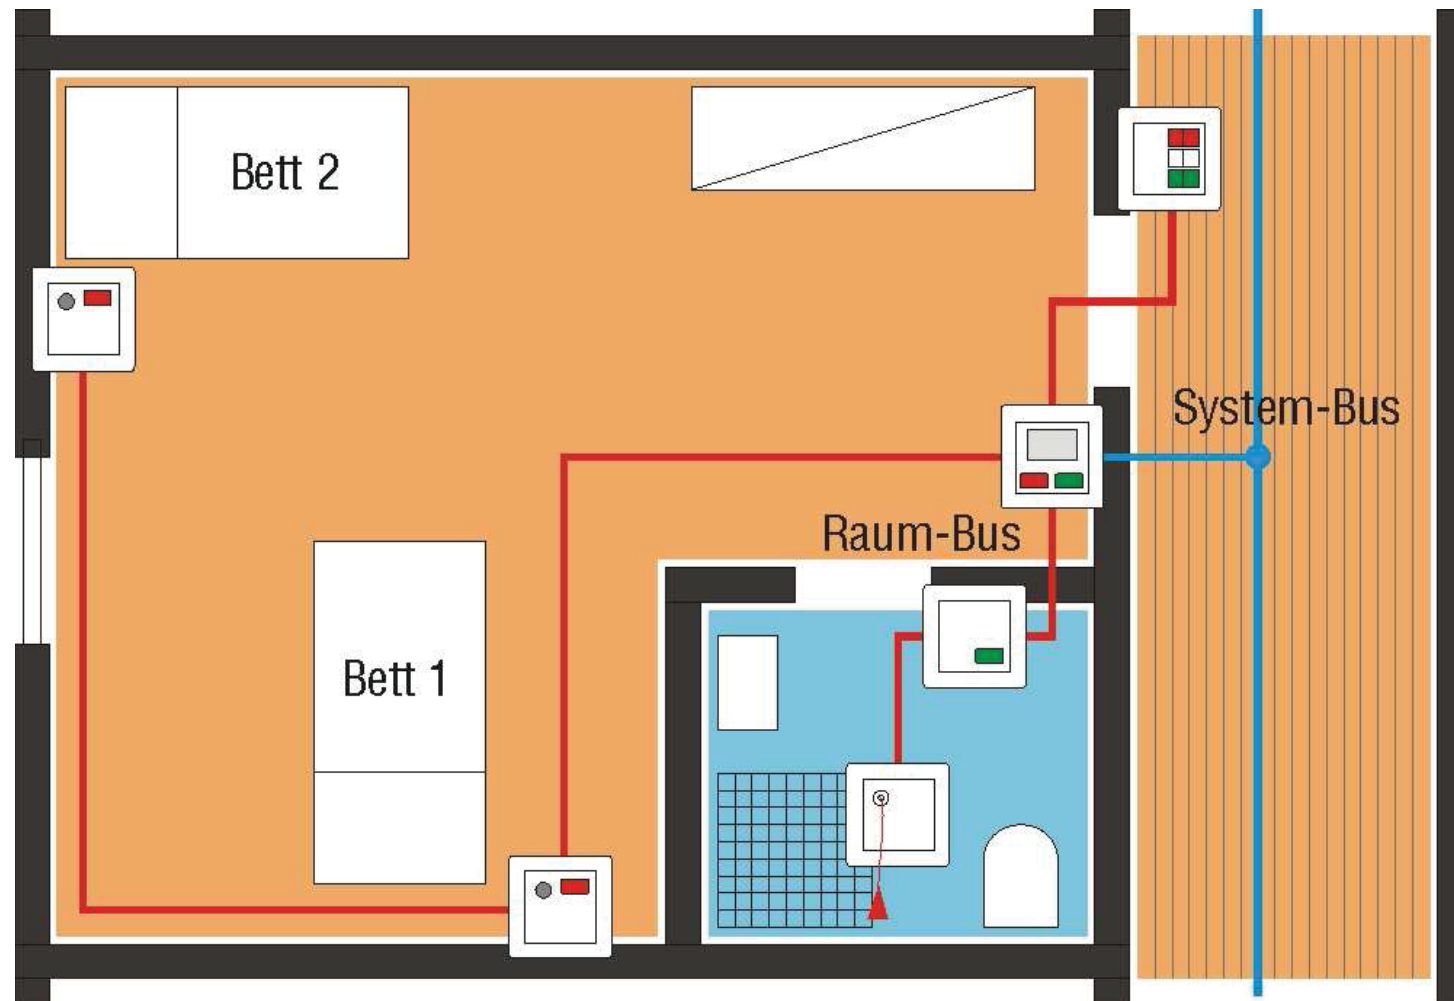

## Raumverkabelung, Variante 3

